


PROPOSED MIXED USE CONCEPT PLAN - SHARED FOOTPATH PLAN

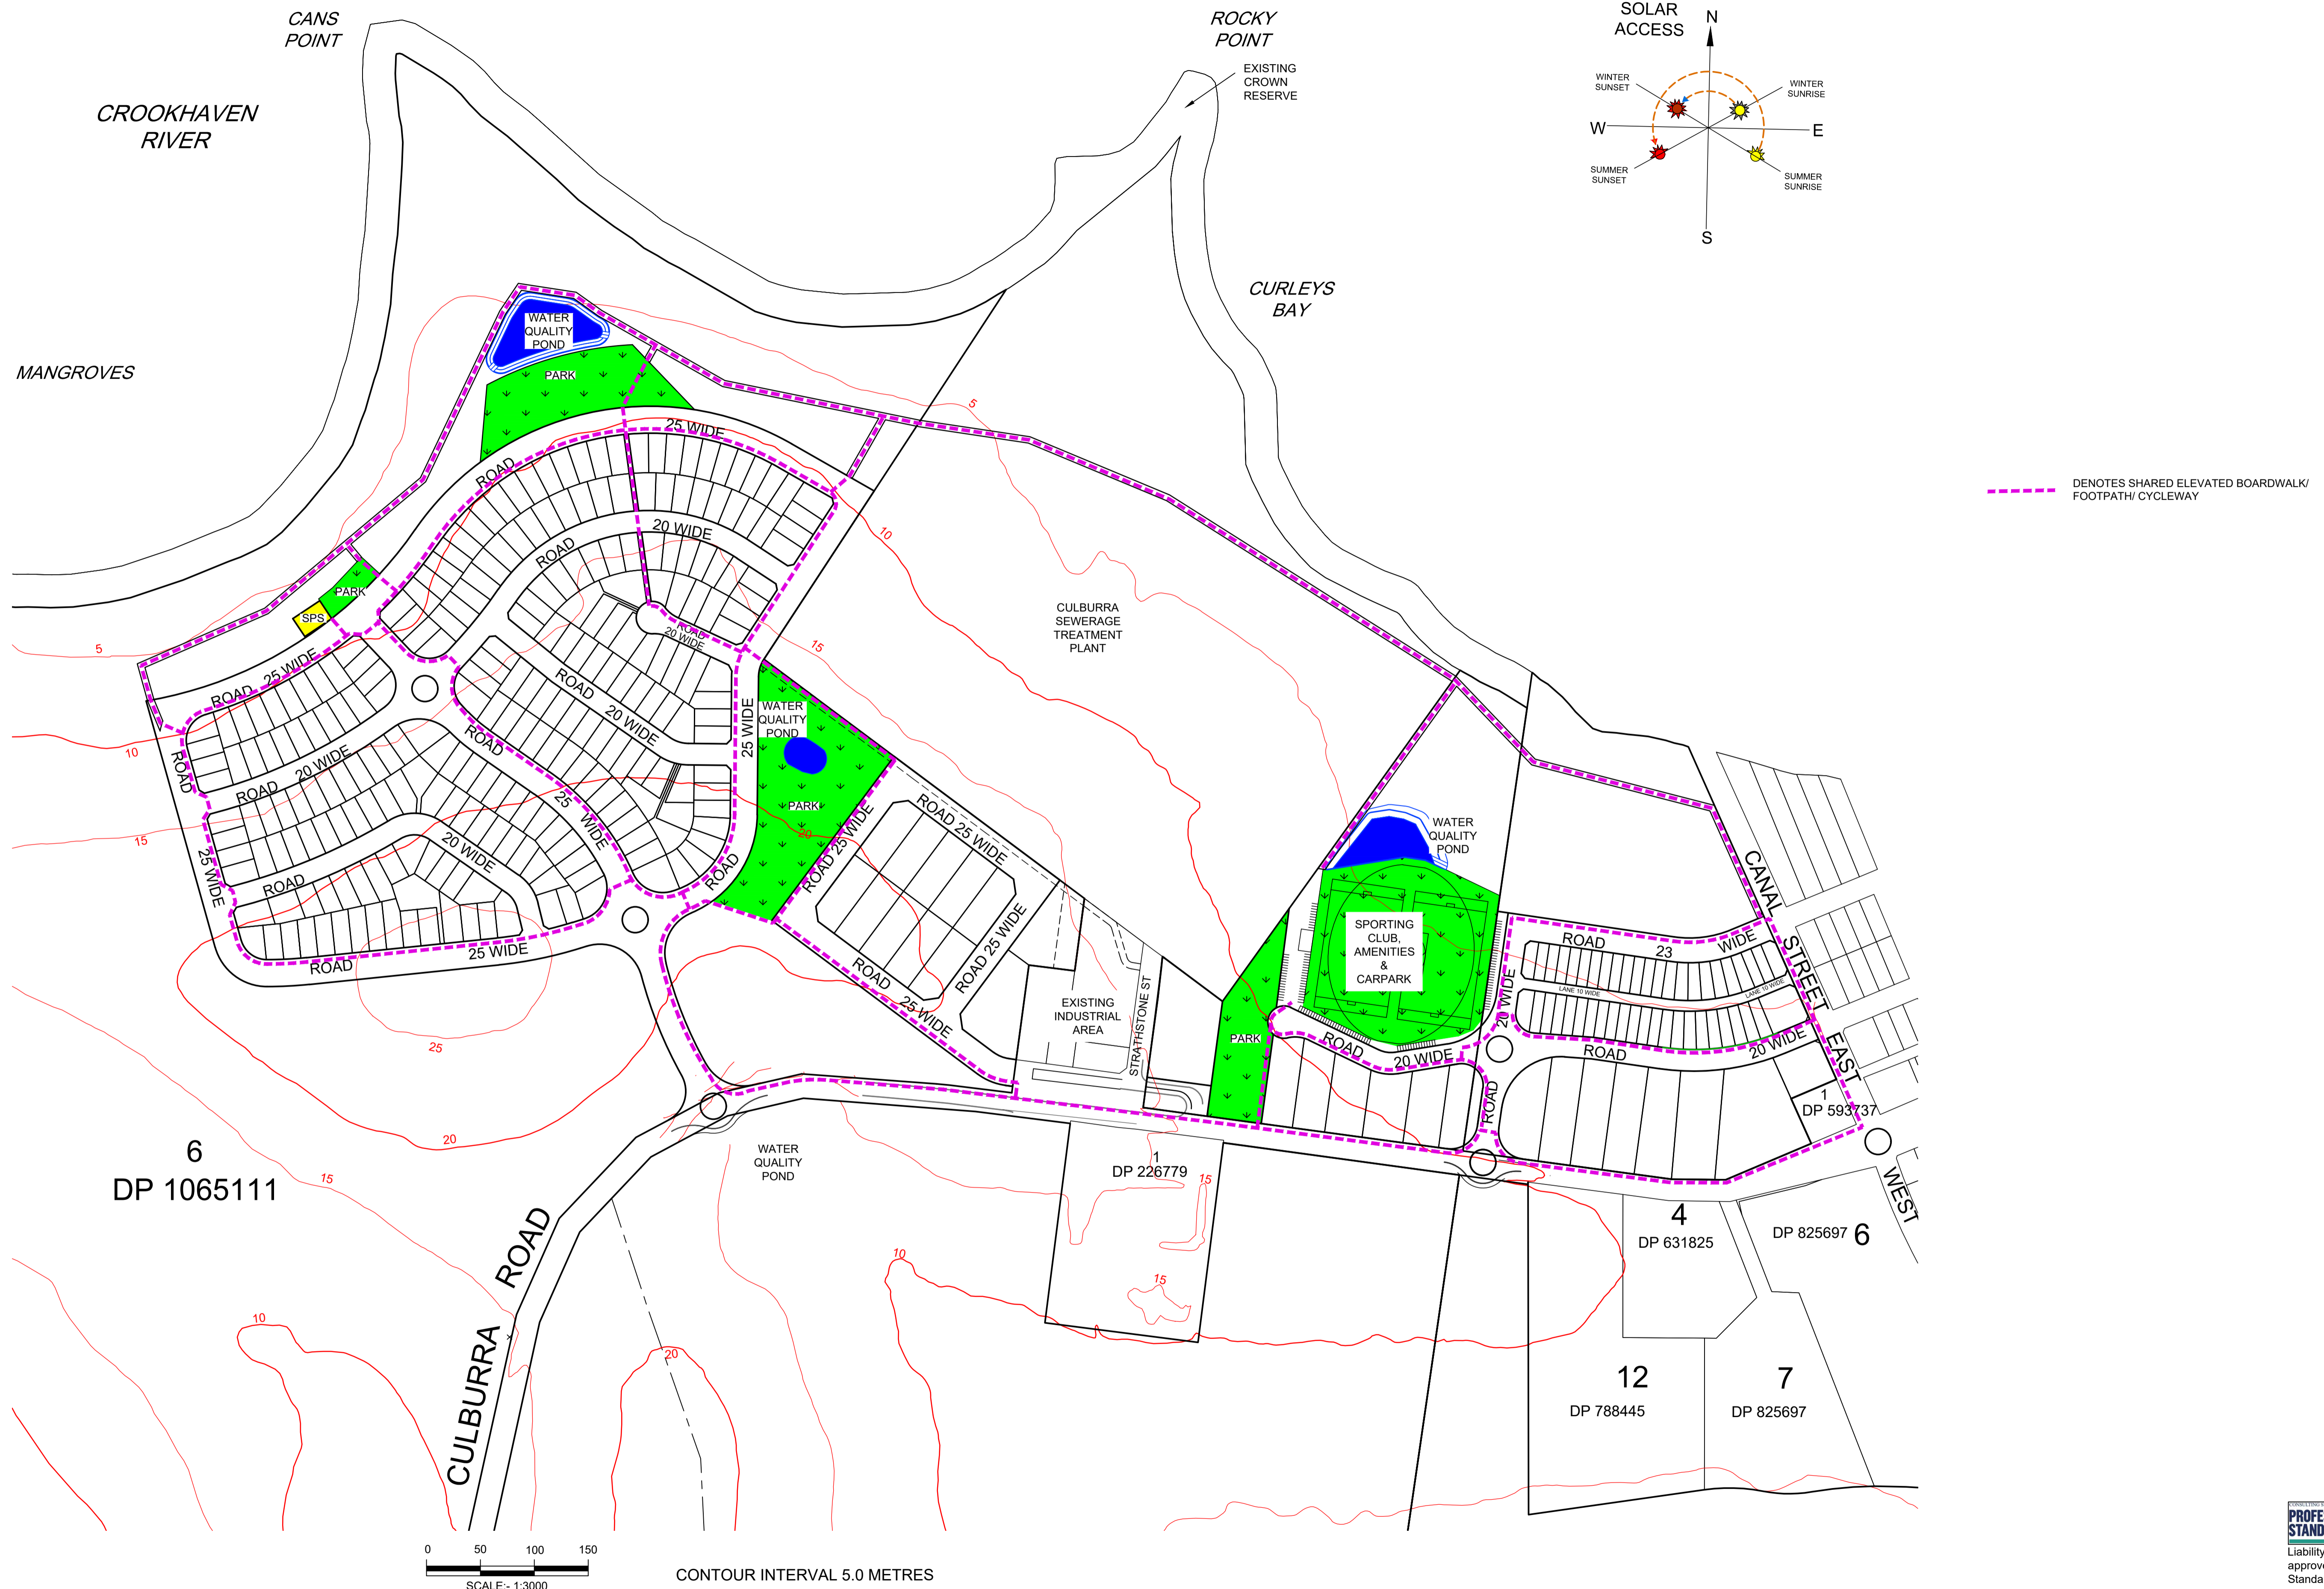

M:\Projects\20000\250006\25405\Drawings\25405-221 - SHARED FOOTPATH Plan.dwg

| | | | | | | | |
|---|--|---|---|--------------------------|--|---|---|
| RATIO: 1:3000 (AT A1 ORIGINAL) (1:8000 AT A3) | DATUM: AUSTRALIAN HEIGHT DATUM ORIGIN: SSM RL DATE OF PLAN: 05.03.2020 | SURVEY DESIGN MP DRAWN DS CHECK'D MP | REV 01 DESCRIPTION LAYOUT AMENDED TO ALIGN WITH WATER QUALITY CHANGES | BY DS DATE 30.09.2020 | allen price & scarratts pty ltd land and development consultants Nowra Office: 75 Plunkett Street, Nowra NSW 2541 Kiama Office: 1/28 Bong Bong Street, Kiama NSW 2533 phone: (02) 4421 6544 consultants@allenprice.com.au www.allenprice.com.au | PROPOSED MIXED USE CONCEPT PLAN -SHARED FOOTPATH OVER PART OF LOTS 5 & 6 DP1065111 AT WEST CULBURRA FOR SEALARK PTY LTD | DRAWING STATUS PRELIMINARY NOT TO BE USED FOR CONSTRUCTION PURPOSES |
| | DRAWING NUMBER 25405-221 | | SHEET 1 OF 1 | REVISION 01 | | | |